


CONNECTION DETAILS FOR TYPICAL TRUSS HIP END (900 Crs.)

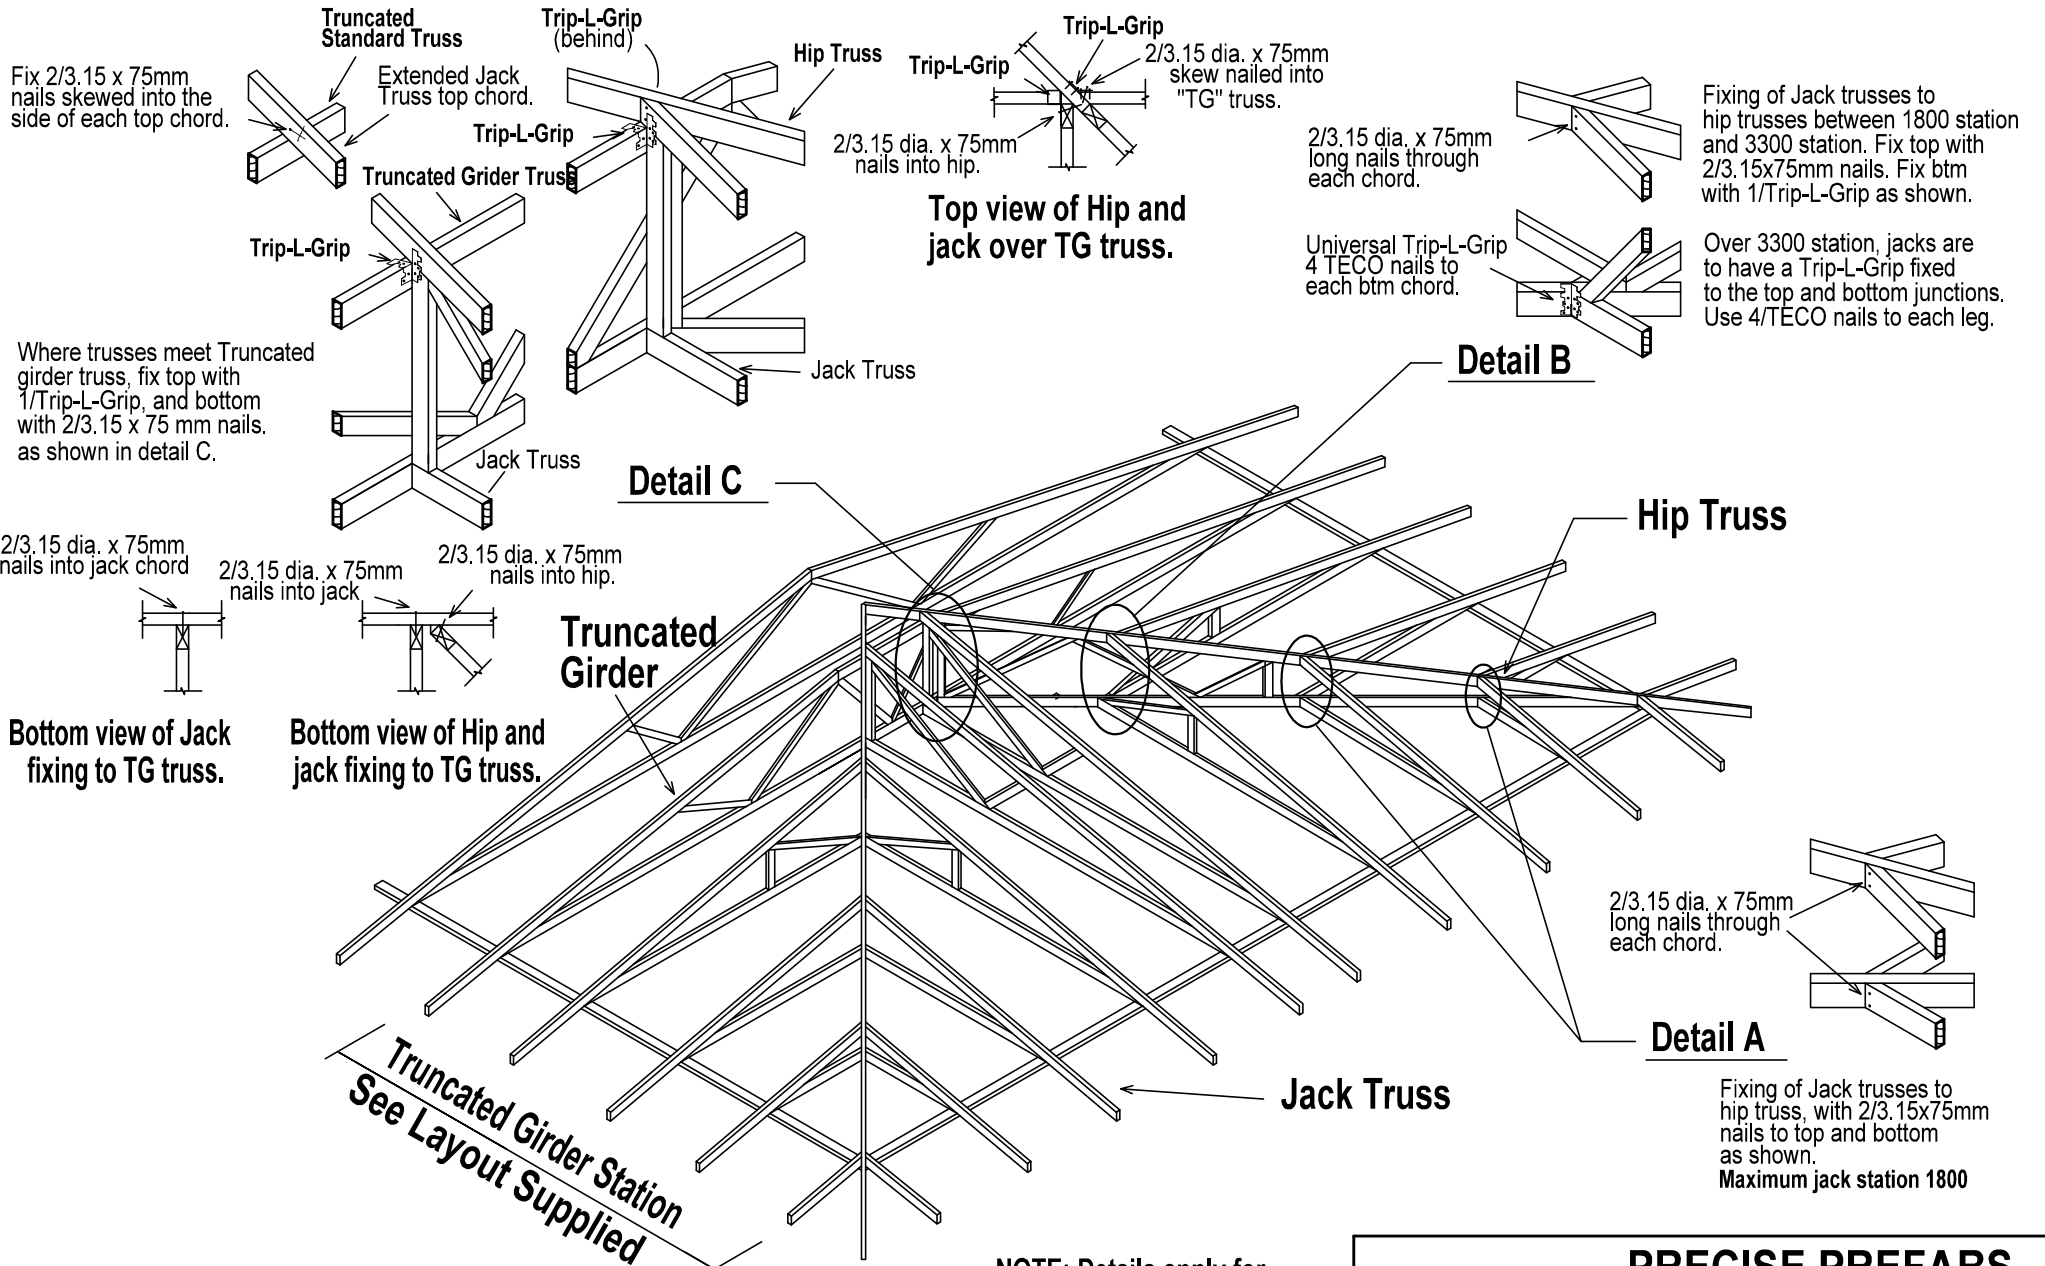

NOTE: Details apply for wind Vu of 40m/s or less. For tiled or sheet roofs.



PRECISE PREFABS

(VIC) PTY LTD ACN 005 684 122 / ABN 68 423 945 690

9794 8911

9 NISSAN Drive
DANDENONG. 3175